

Arealberegninger i hht. NS 3940	Bruksareal BRA kvm		
	Pr etasje	Åpent overbygg areal og carport	Sum BRA
Hovedetasje	87.1	8.1	95.2
SUM :	87.1	8.1	95.2
BYA :	115.9	0.0	115.9
Grunnflate/fotavtrykk :	97.1		


Bjergsted 2




Tiltakshaver: _____
 Byggeplass: _____
 Kommune: _____
 Gnr: _____ Bnr: _____ Mål: 1 : 50
 Hovedplan




Dato: 01.01.2020
 Tegn: WS
 Mappe nr.: _____
 Tegn.nr.: 501

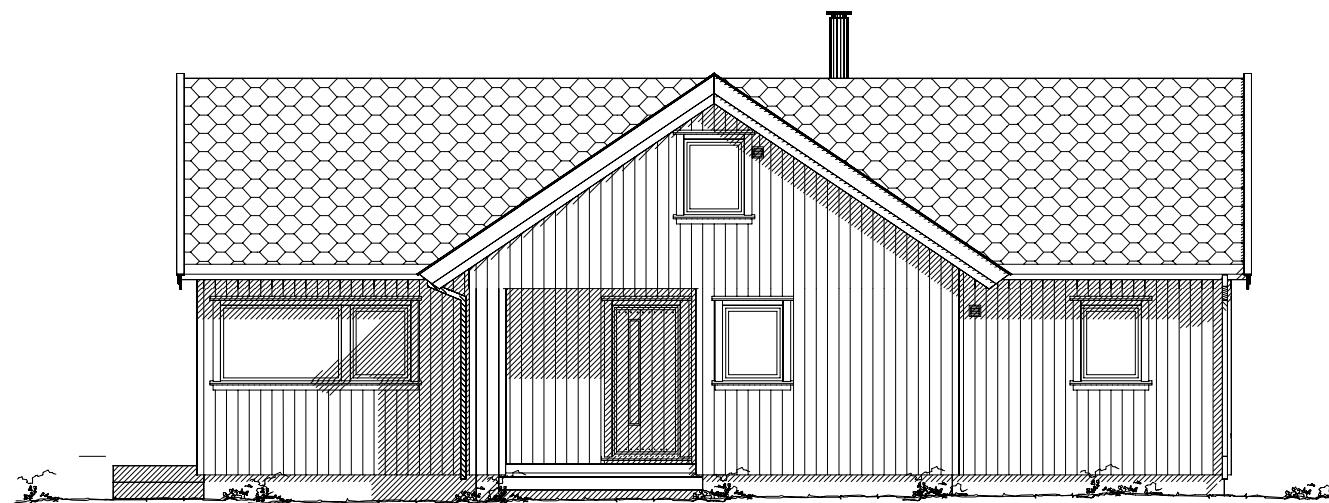


Fasade mot

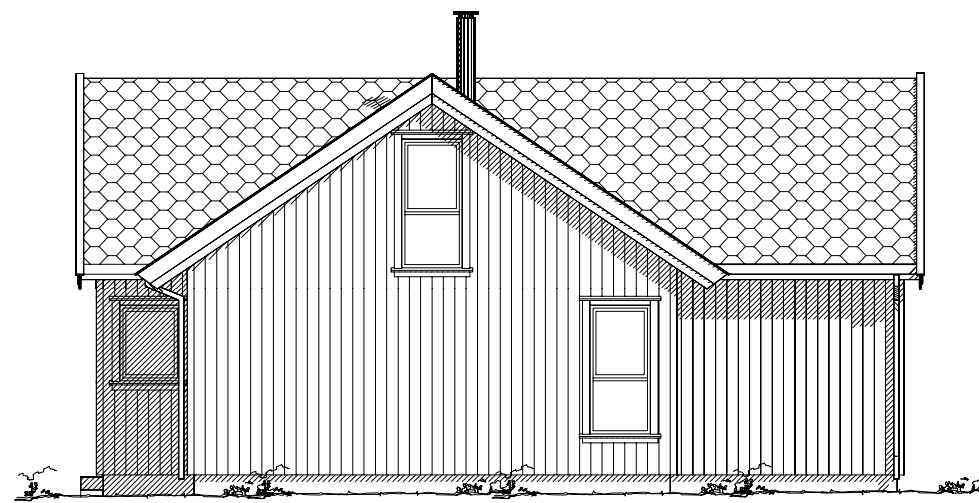

Fasade mot

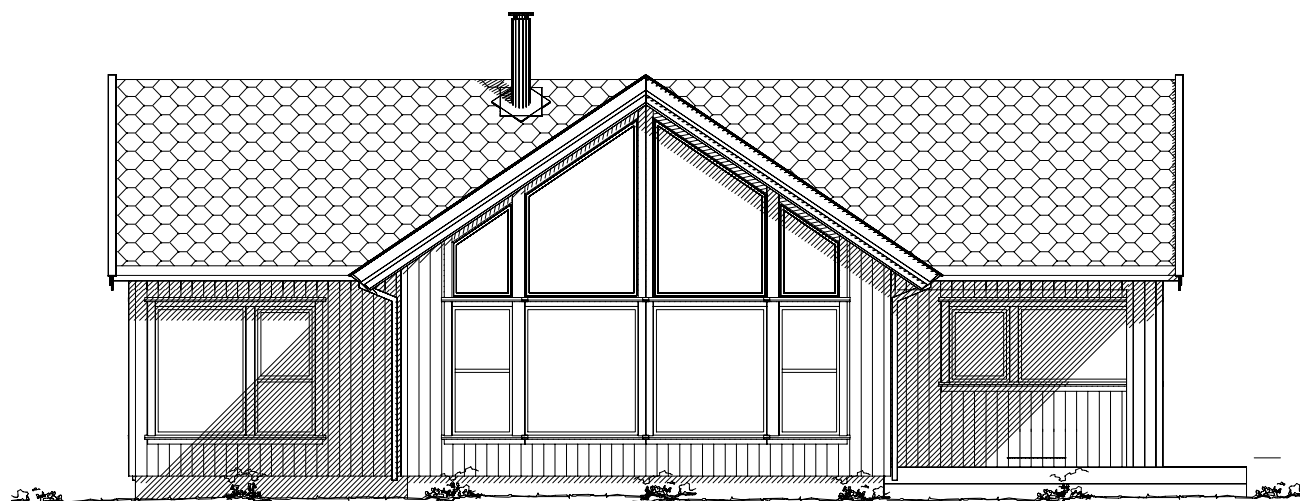

Fasade mot

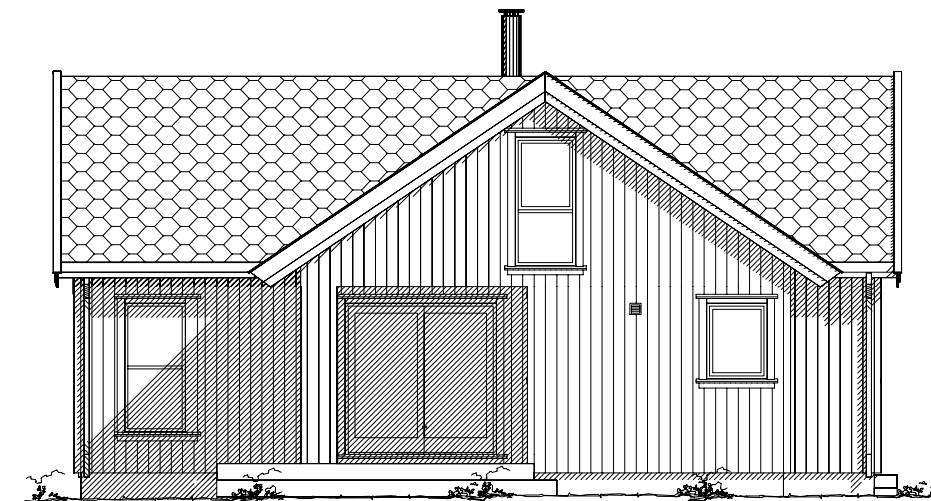

Fasade mot

 Eksisterende terreng
 Planert terreng




Bjergsted 2



Tiltakshaver: _____
 Byggeplass: _____
 Kommune: _____
 Gnr: _____ Bnr: _____ Mål: 1 : 100
 Fasader



Dato: 01.01.2020
 Tegn: WS
 Mappe nr.: _____
 Teqn.nr.: 502

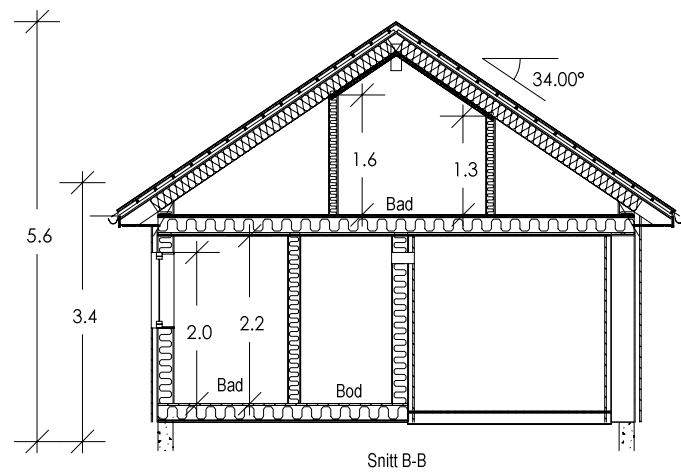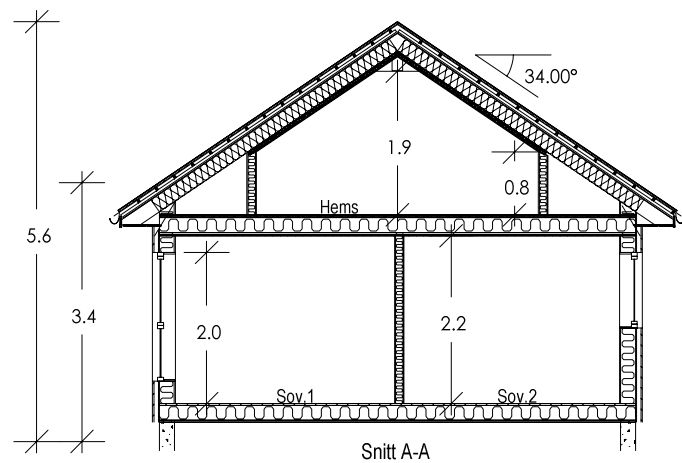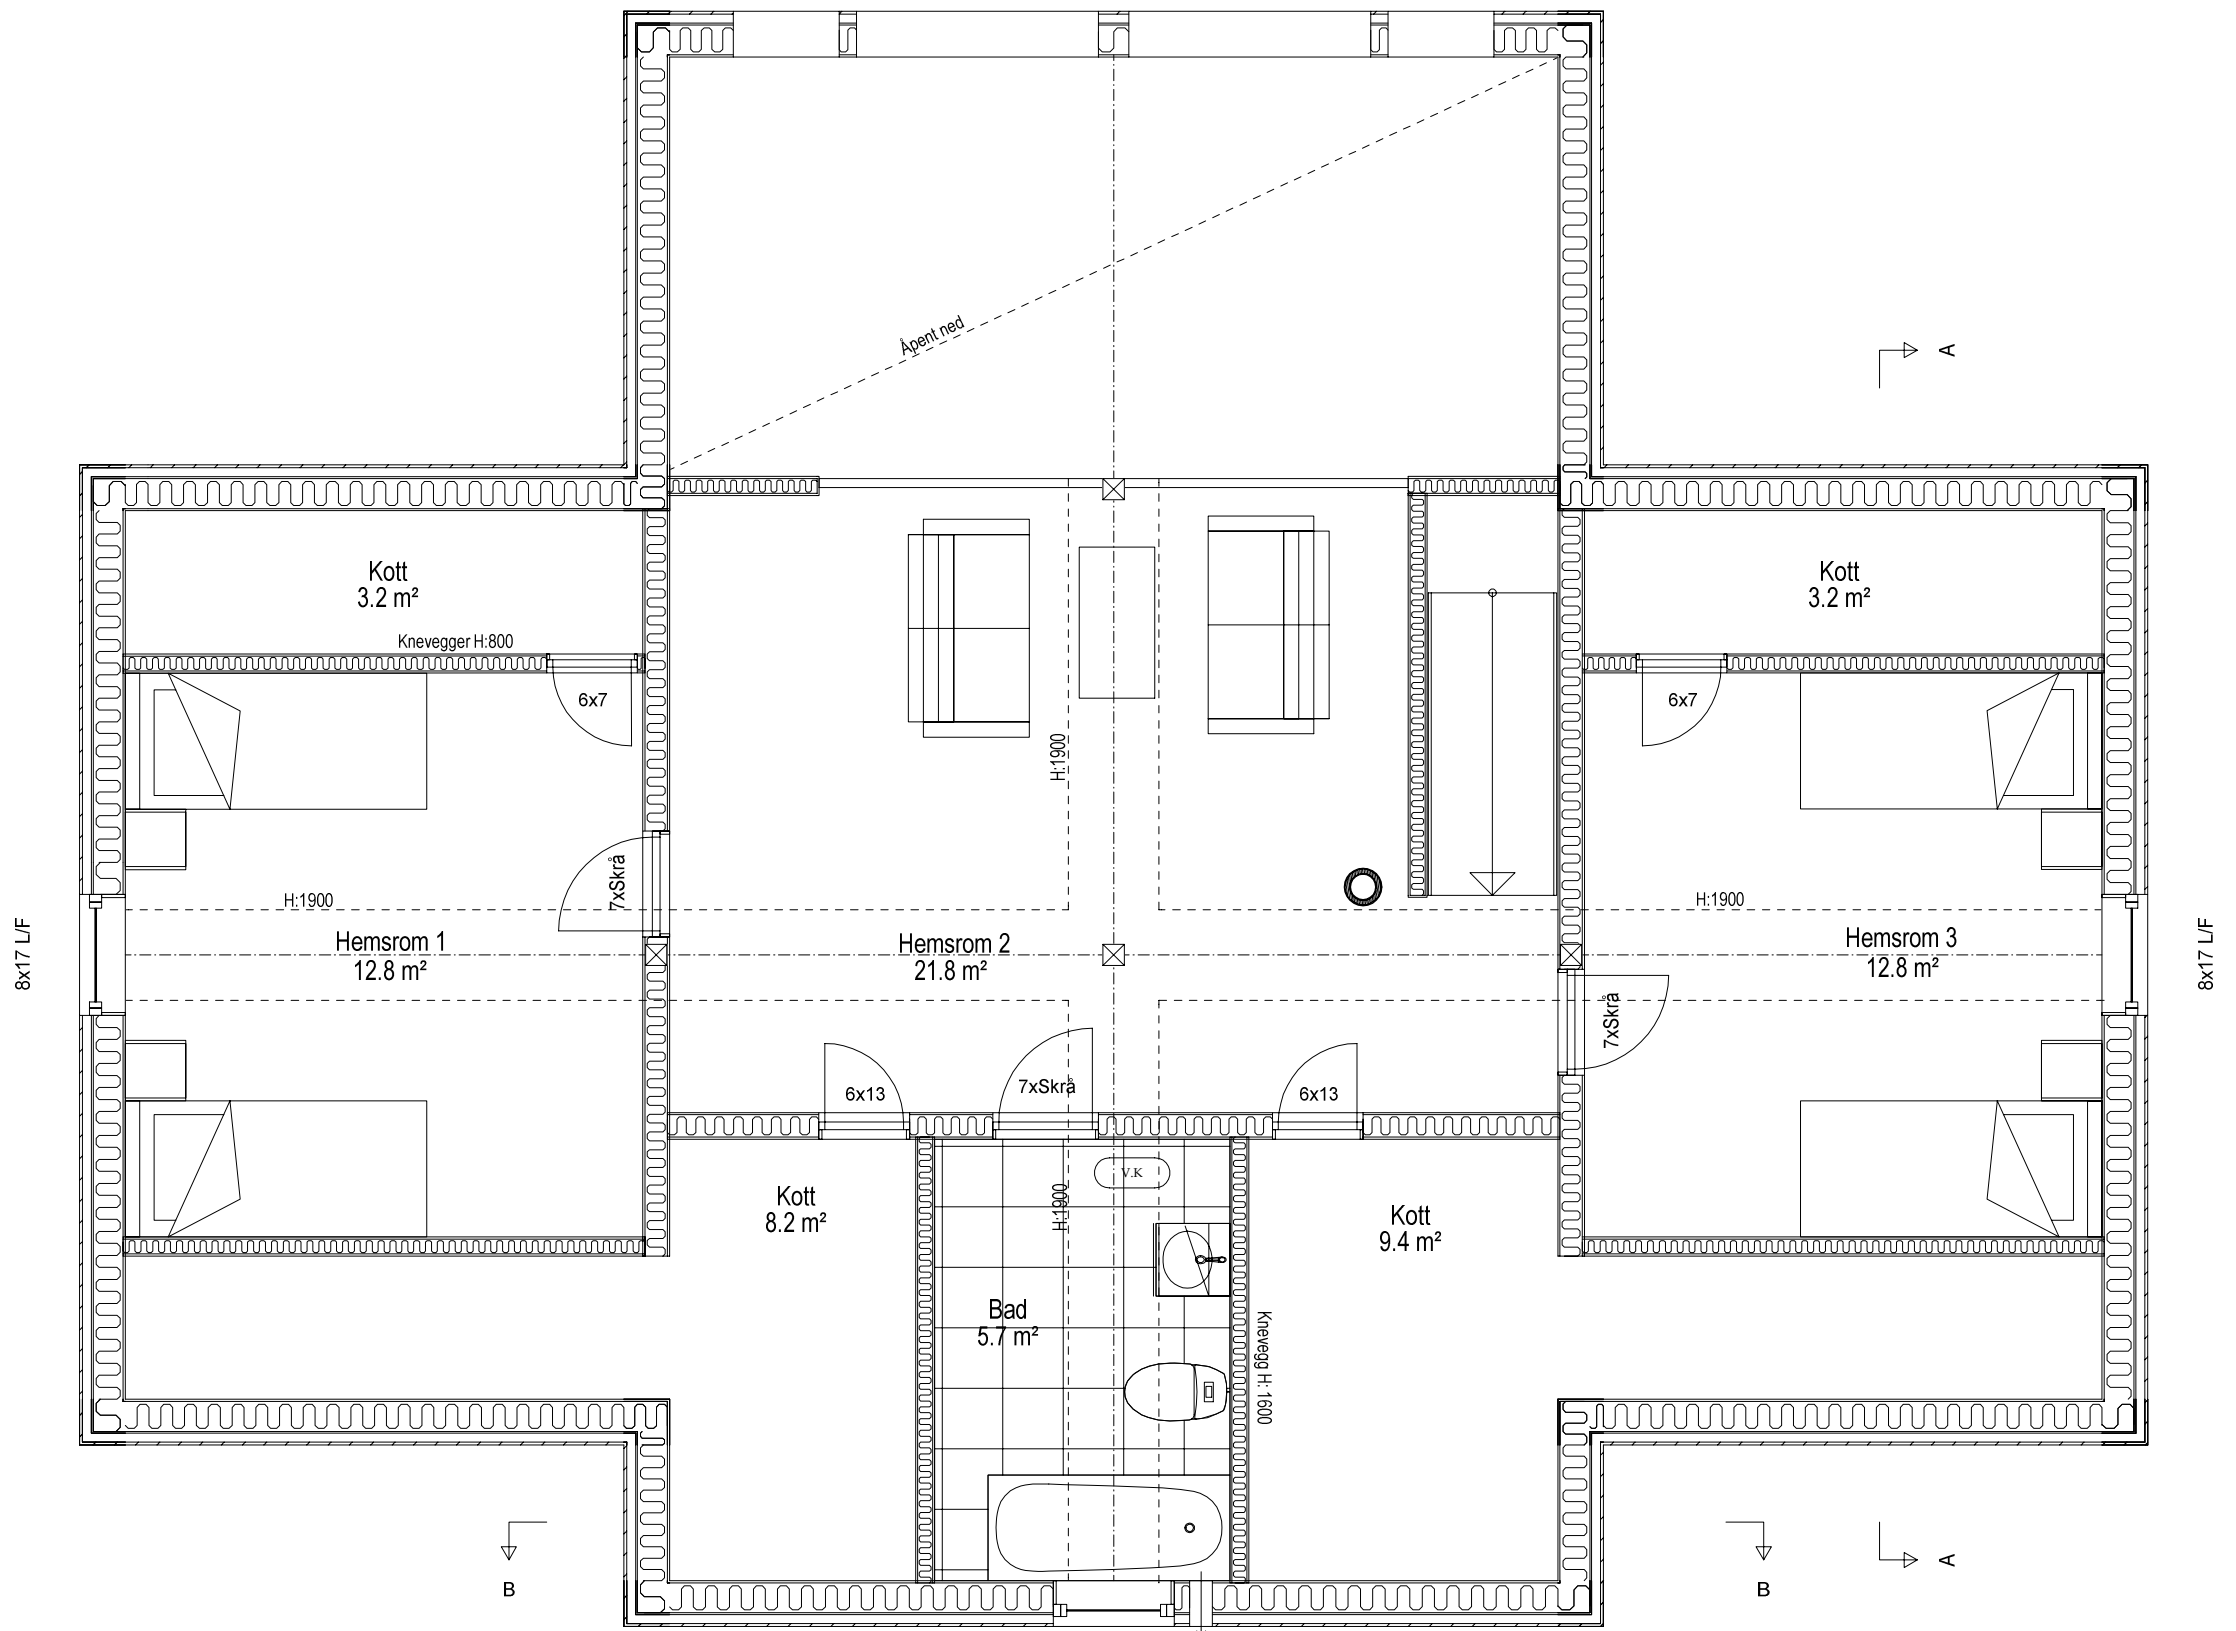

Bjergsted 2



Tiltakshaver: _____
 Byggeplass: _____
 Kommune: _____
 Gnr: _____ Bnr: _____ Mål: 1 : 50/100
 Hemsplan og snitt

DATA DESIGN SYSTEM

Dato: 10.03.2014
 Tegn: WS
 Mappe nr.: _____
 Tegn.nr.: 503

0225