

Arealberegninger i hht. NS 3940	Bruksareal BRA kvm		
	Pr etasje	Utvendig bod/garasje	Sum BRA
1. etasje	76.4	10.6	87.0
SUM :	76.4	10.6	87.0
BYA :	97.3	15.2	112.5
Grunnflate/ fotavtrykk :	86.2	12.2	98.4

Ramsvik 1



Tiltakshaver:

Byggeplass:

Kommune:

Gnr: Bnr:

Mål: 1 : 100

Hovedplan og snitt







Dato:

Tegn:

Mappe nr.:

Tegn.nr. 501

Ramsvik 1

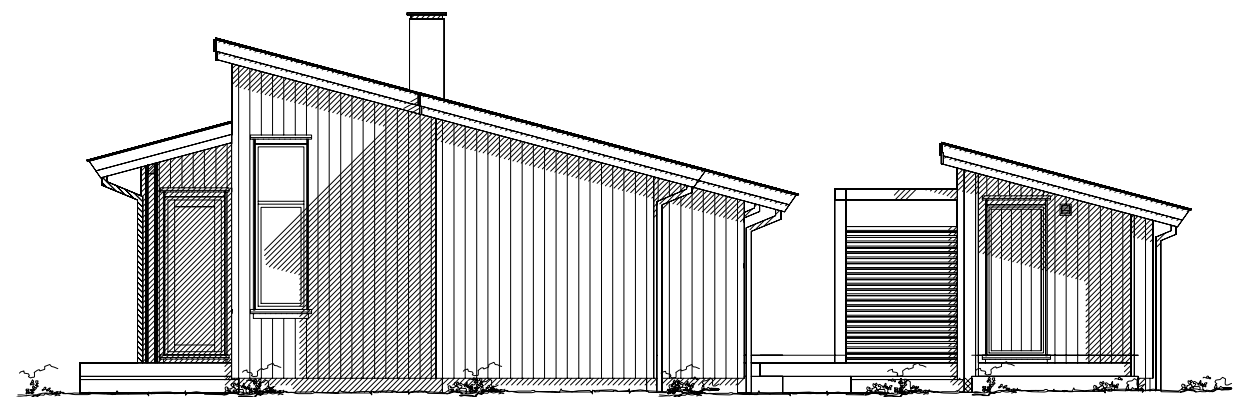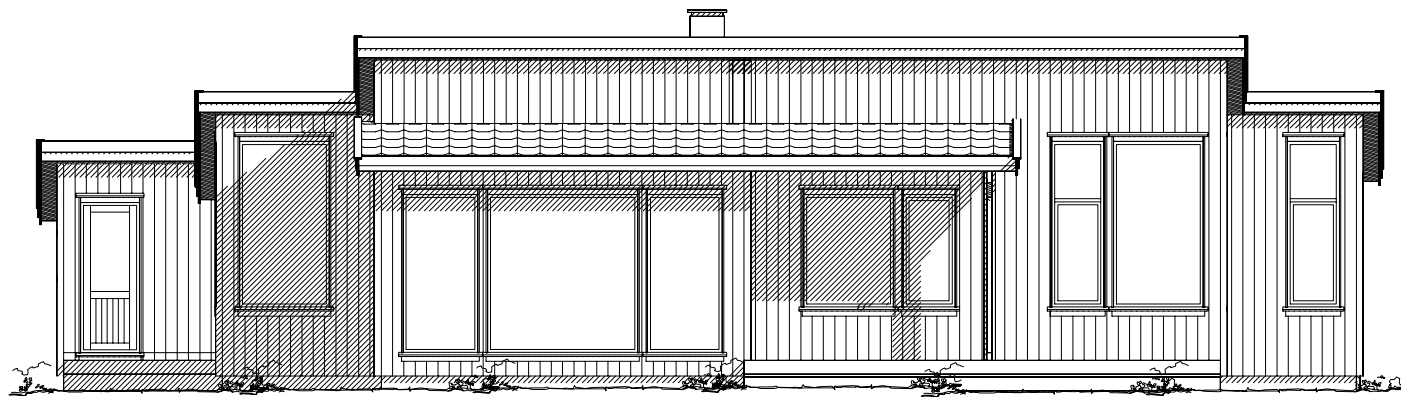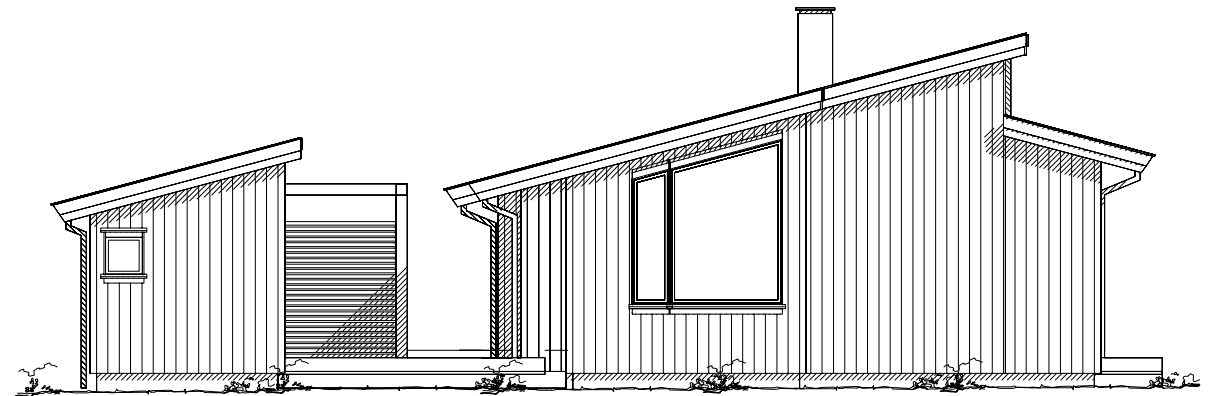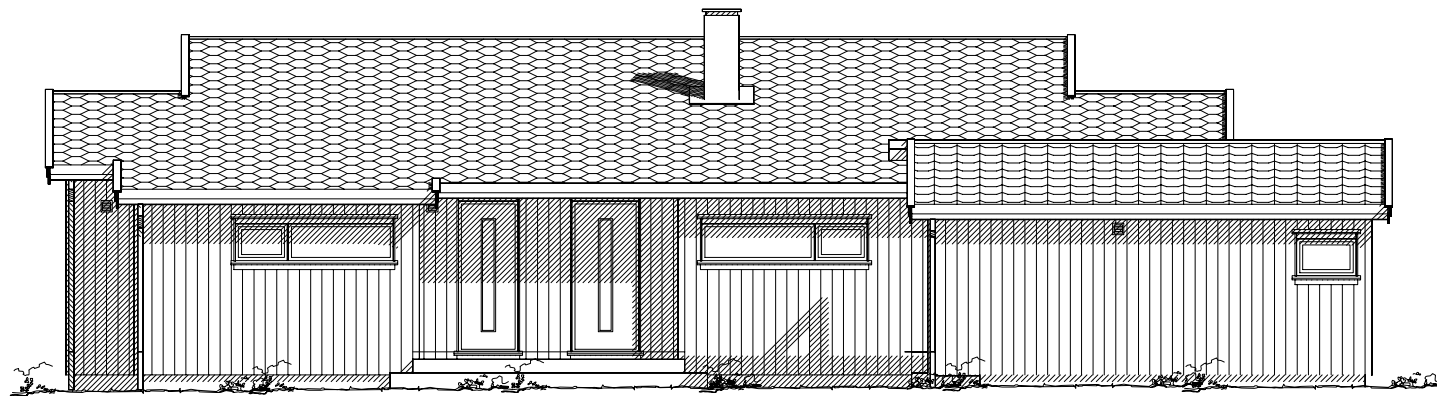

- - - - - Eksisterende terreng
 _____ Planert terreng

Ramsvik 1

DATA DESIGN SYSTEM



Tiltakshaver: _____
 Byggeplass: _____
 Kommune: _____
 Gnr: _____ Bnr: _____ Mål: 1 : 100
 Fasader

Dato: _____
 Tegn: _____
 Mappe nr.: _____
 Tegn.nr.: 502

Ramsvik 1