

Oppvarmet BRA 149.9 kvm

Arealberegninger i hht. NS 3940	Bruksareal BRA kvm	
	Pr etasje	Sum BRA
<b>Hovedetasje</b>	94.3	102.3
<b>2. etasje</b>	55.6	55.6
<b>SUM :</b>	149.9	157.9
<b>BYA :</b>	121.3	121.3
Grunnflate/foravtrykk	105.1	

Bjergsted 1



Tiltektshaver:

Byggeplass:

Kommune:

Gnr:

Bnr:

Mål: 1 : 50

Hovedplan



Dato: 01.01.2020


Tegn: SVH

Mappe nr.:


Tegn.nr.: 501

Bjergsted 1


© Tegningen er beskyttet i.h.t. lov om opphavsrett.

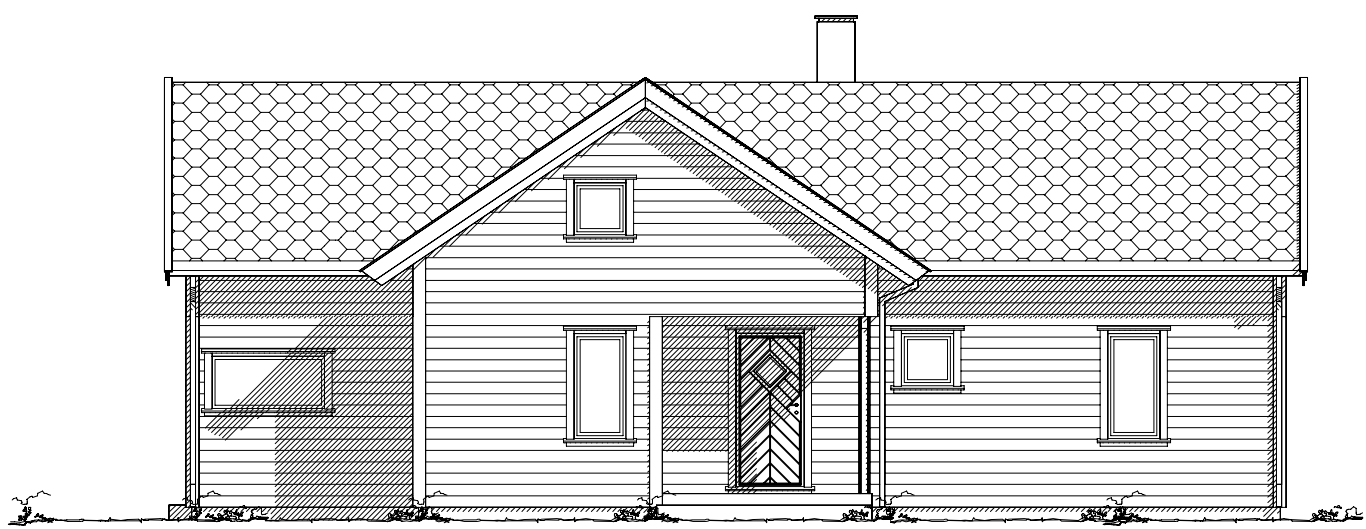


Fasade mot

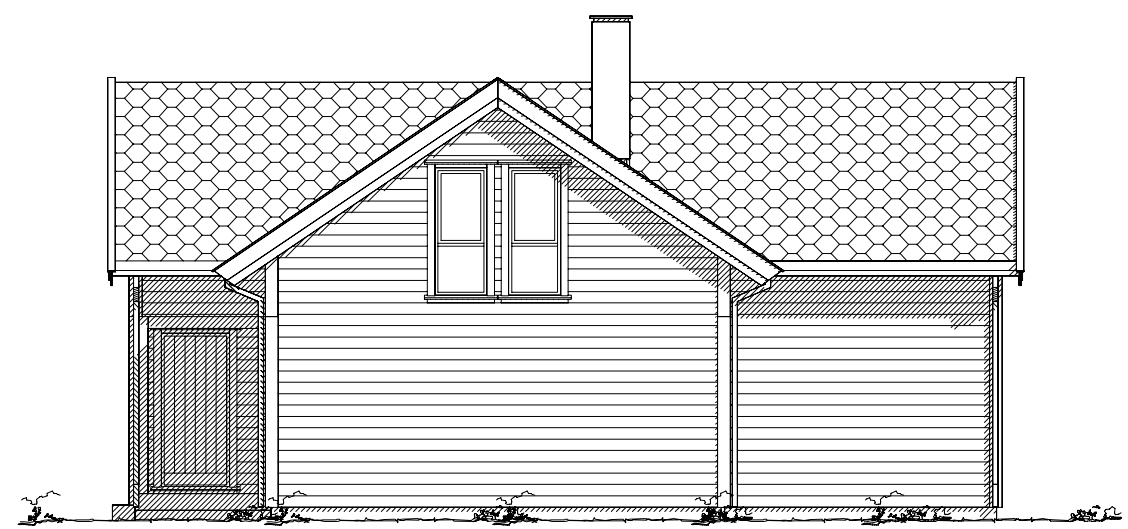

Fasade mot



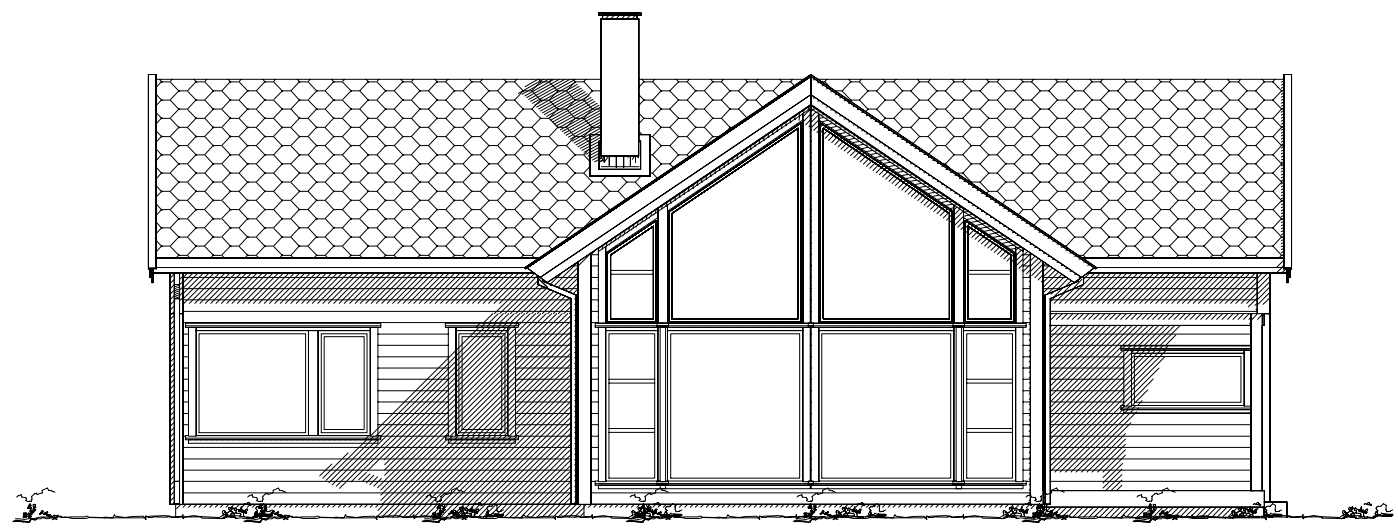


Fasade mot

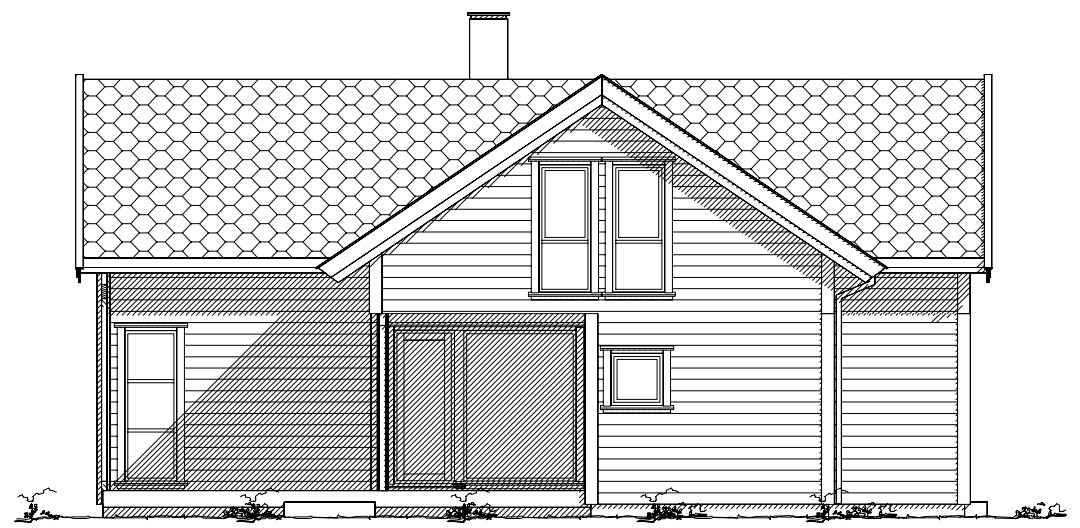

Fasade mot

----- Eksisterende terreng  
\_\_\_\_\_ Planert terreng

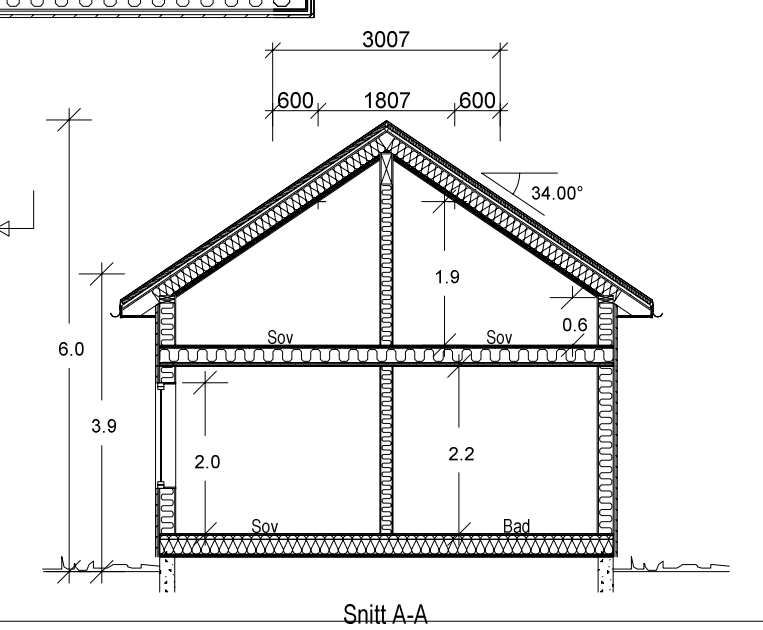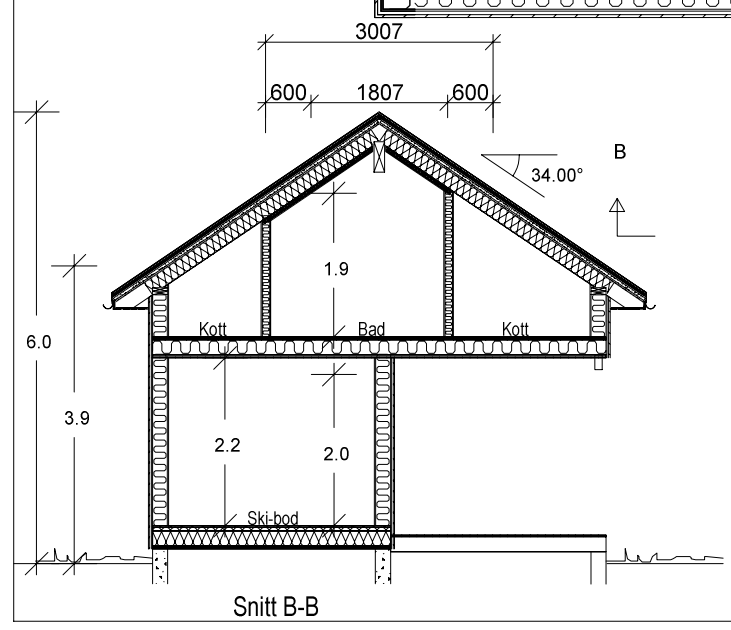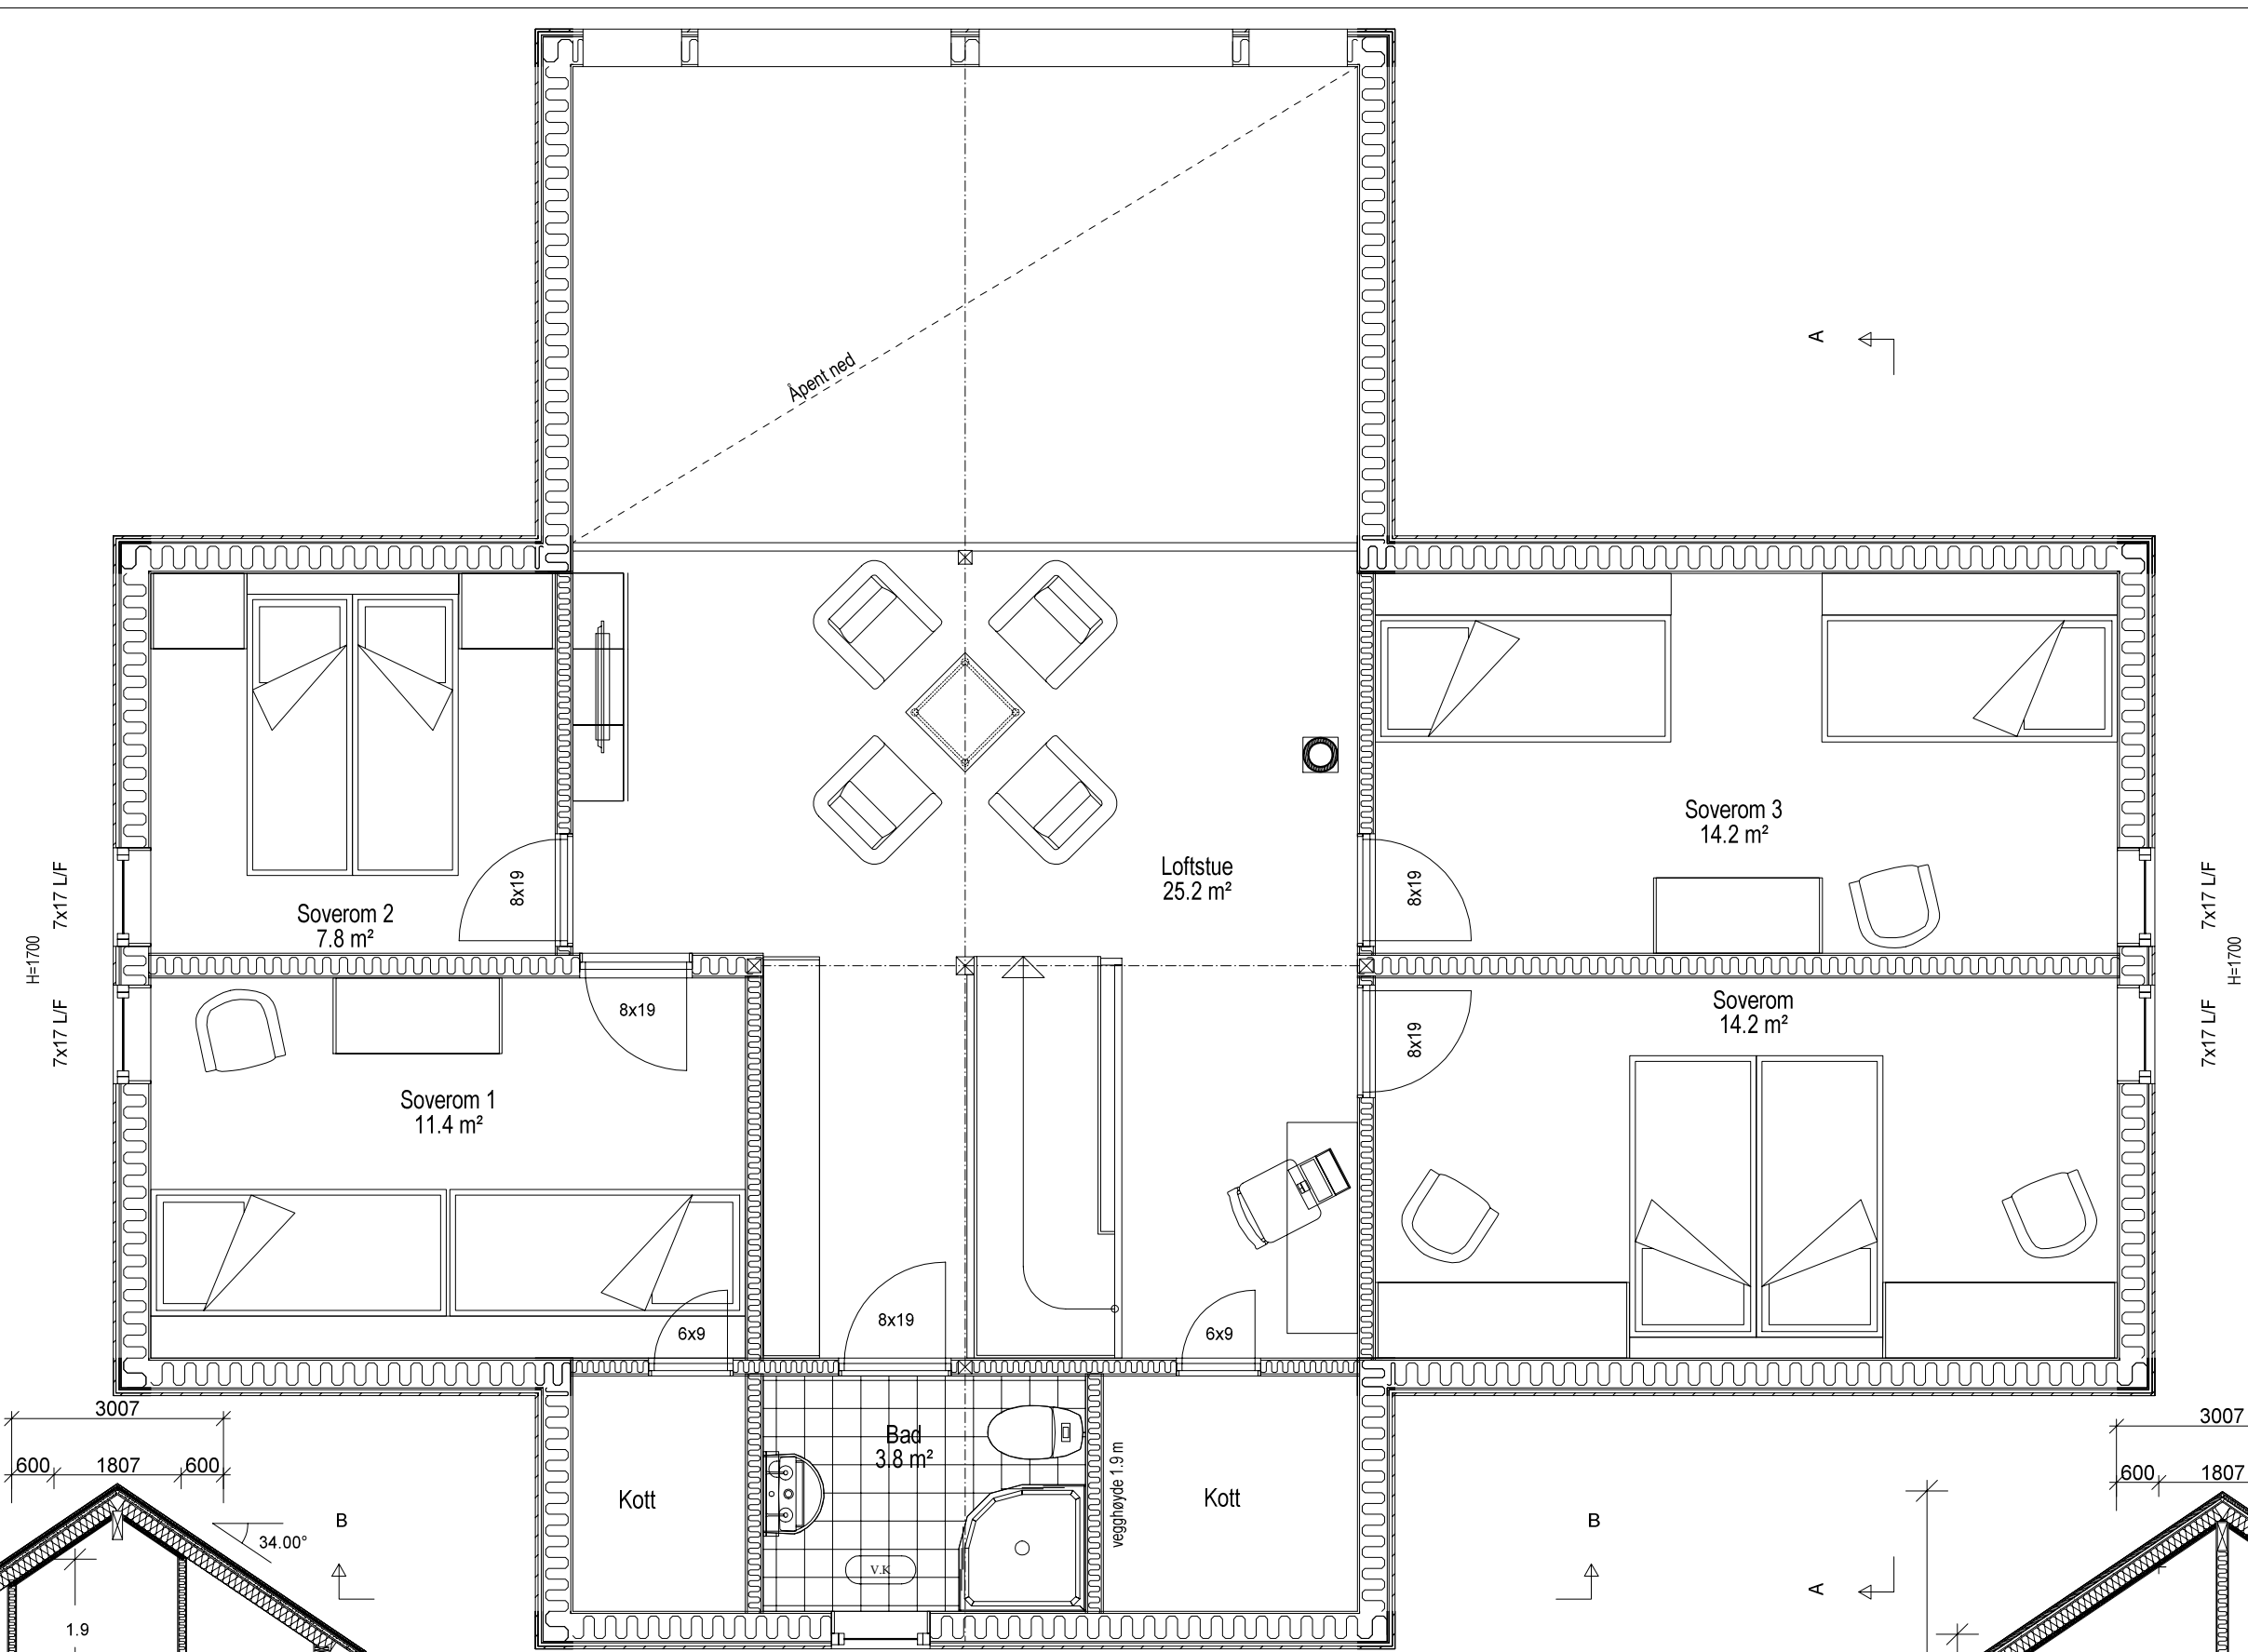

Bjergsted 1